
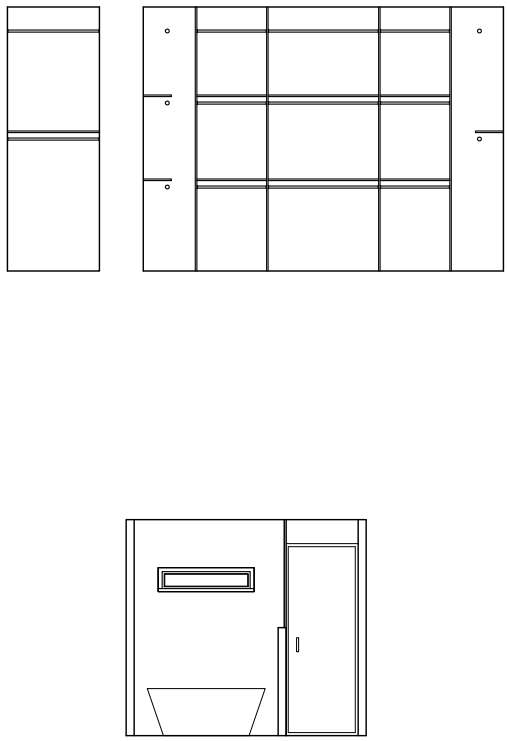
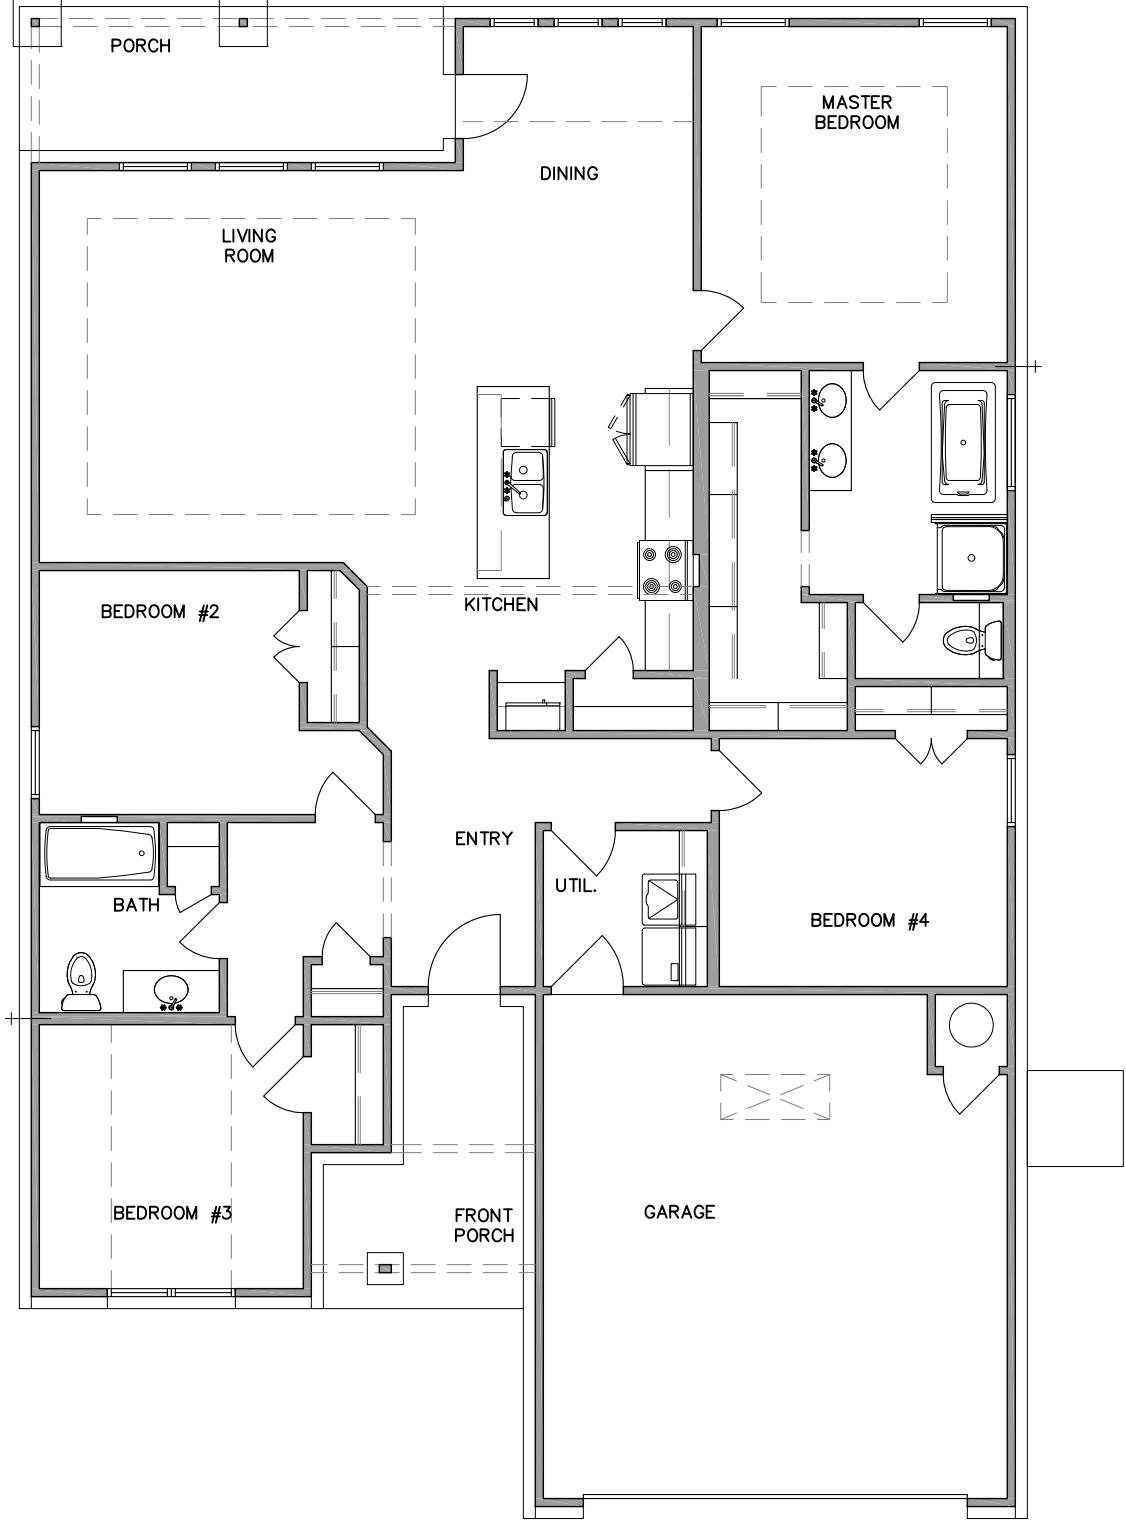


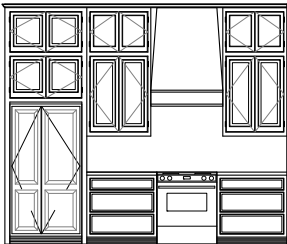

NOTE: HARDI-BOARD TO BE USED FOR ALL SIDING.

JOB NUMBER: 0071201-0202

ADDRESS: 3381 E 153RD ST S

L: 2 B: 2 SUBDIVISION: HENSON SQUARE

PAGE TITLE: PARADE PLANS

DRAWN BY:
CAITLAN BOLTZ

PLOT DATE
1/14/2025

SCALE:
1/8"=1'-0"

SHEET NO.

A-1

SIMMONS HOMES
12150 E. 96th St. N
SUITE 200
OWASSO, OK. 74055
(918-274-0406)
(FAX) 272-0216

Simmons

HOME COLLECTIONS

PURCHASERS SIGNATURE
DATE

PURCHASERS SIGNATURE
DATE

ARCHITECTURAL APPROVAL
DATE

PURCHASERS AGREE, UPON SIGNING THAT THEY HAVE BEEN EXPLAINED THIS DRAWING AND UNDERSTAND THIS BLUEPRINT AND THERE WILL BE NO ADDITIONAL STRUCTURAL CHANGES IN THE PLAN OR ITS LOCATION ON THE LOT AFTER THIS DATE.